


Spannungen,
§ 25,5 evtl.
ehrungen.

Verbolzung der Sturzträger bzw. Regel-
querverbindung der Unterzüge gemäß
„Stahl im Hochbau“

7

16735

GROßSTÜCKSGRENZE

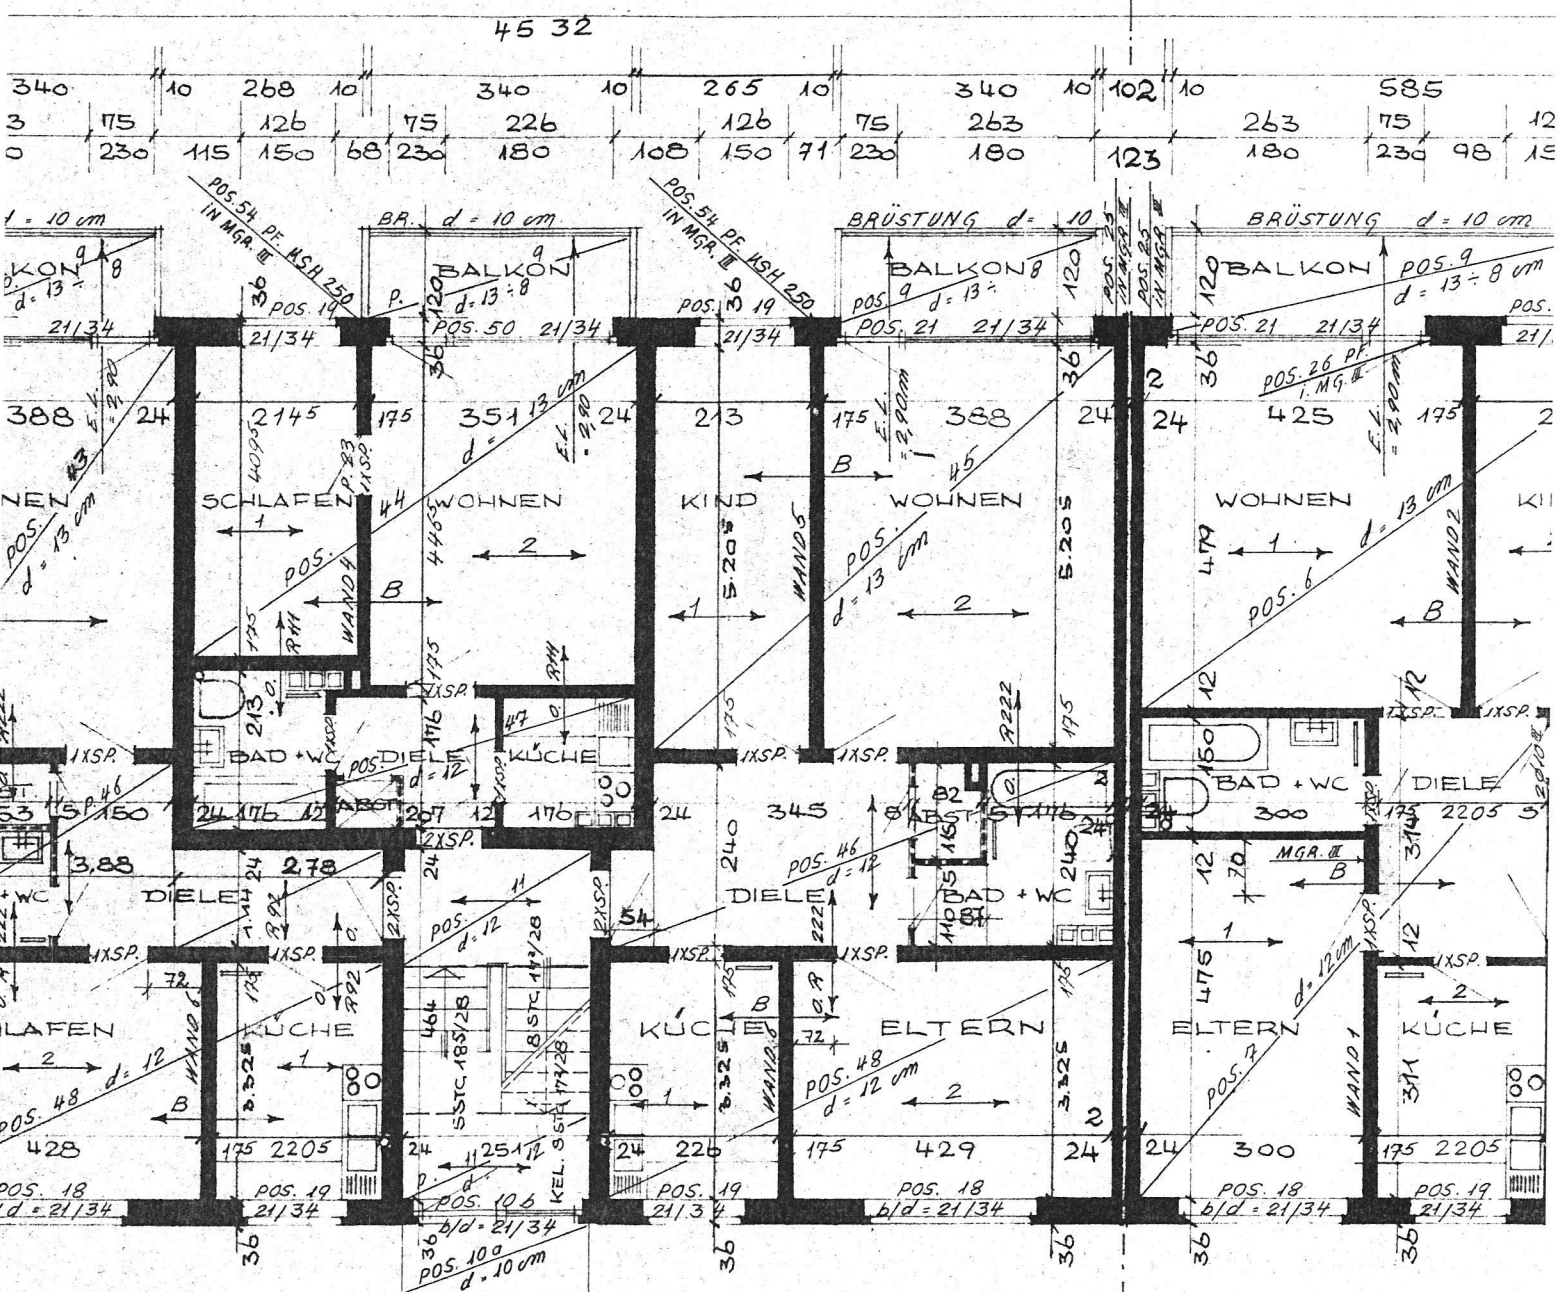

45 32

340	10	268	10	340	10	265	10	340	10	102	10	585
3	175	126	75	226	126	75	263	263	75	12		
0	230	115	150	68	230	180	108	150	71	220	180	230
												98
												15

213	150	163	126	96	213	208	96	126	163	213	150	233	213	150	90	126	9
45,26																	

16745

Fritz Ebert · Cord Hilken · Architekten
 2 Hamburg-L. 1 · Stockflethweg 6 · Tel. 827 07 19
 Bauvorhaben: GLASHÜTTE 8

GRENZE

